



NOTE:
SCALE 1:125

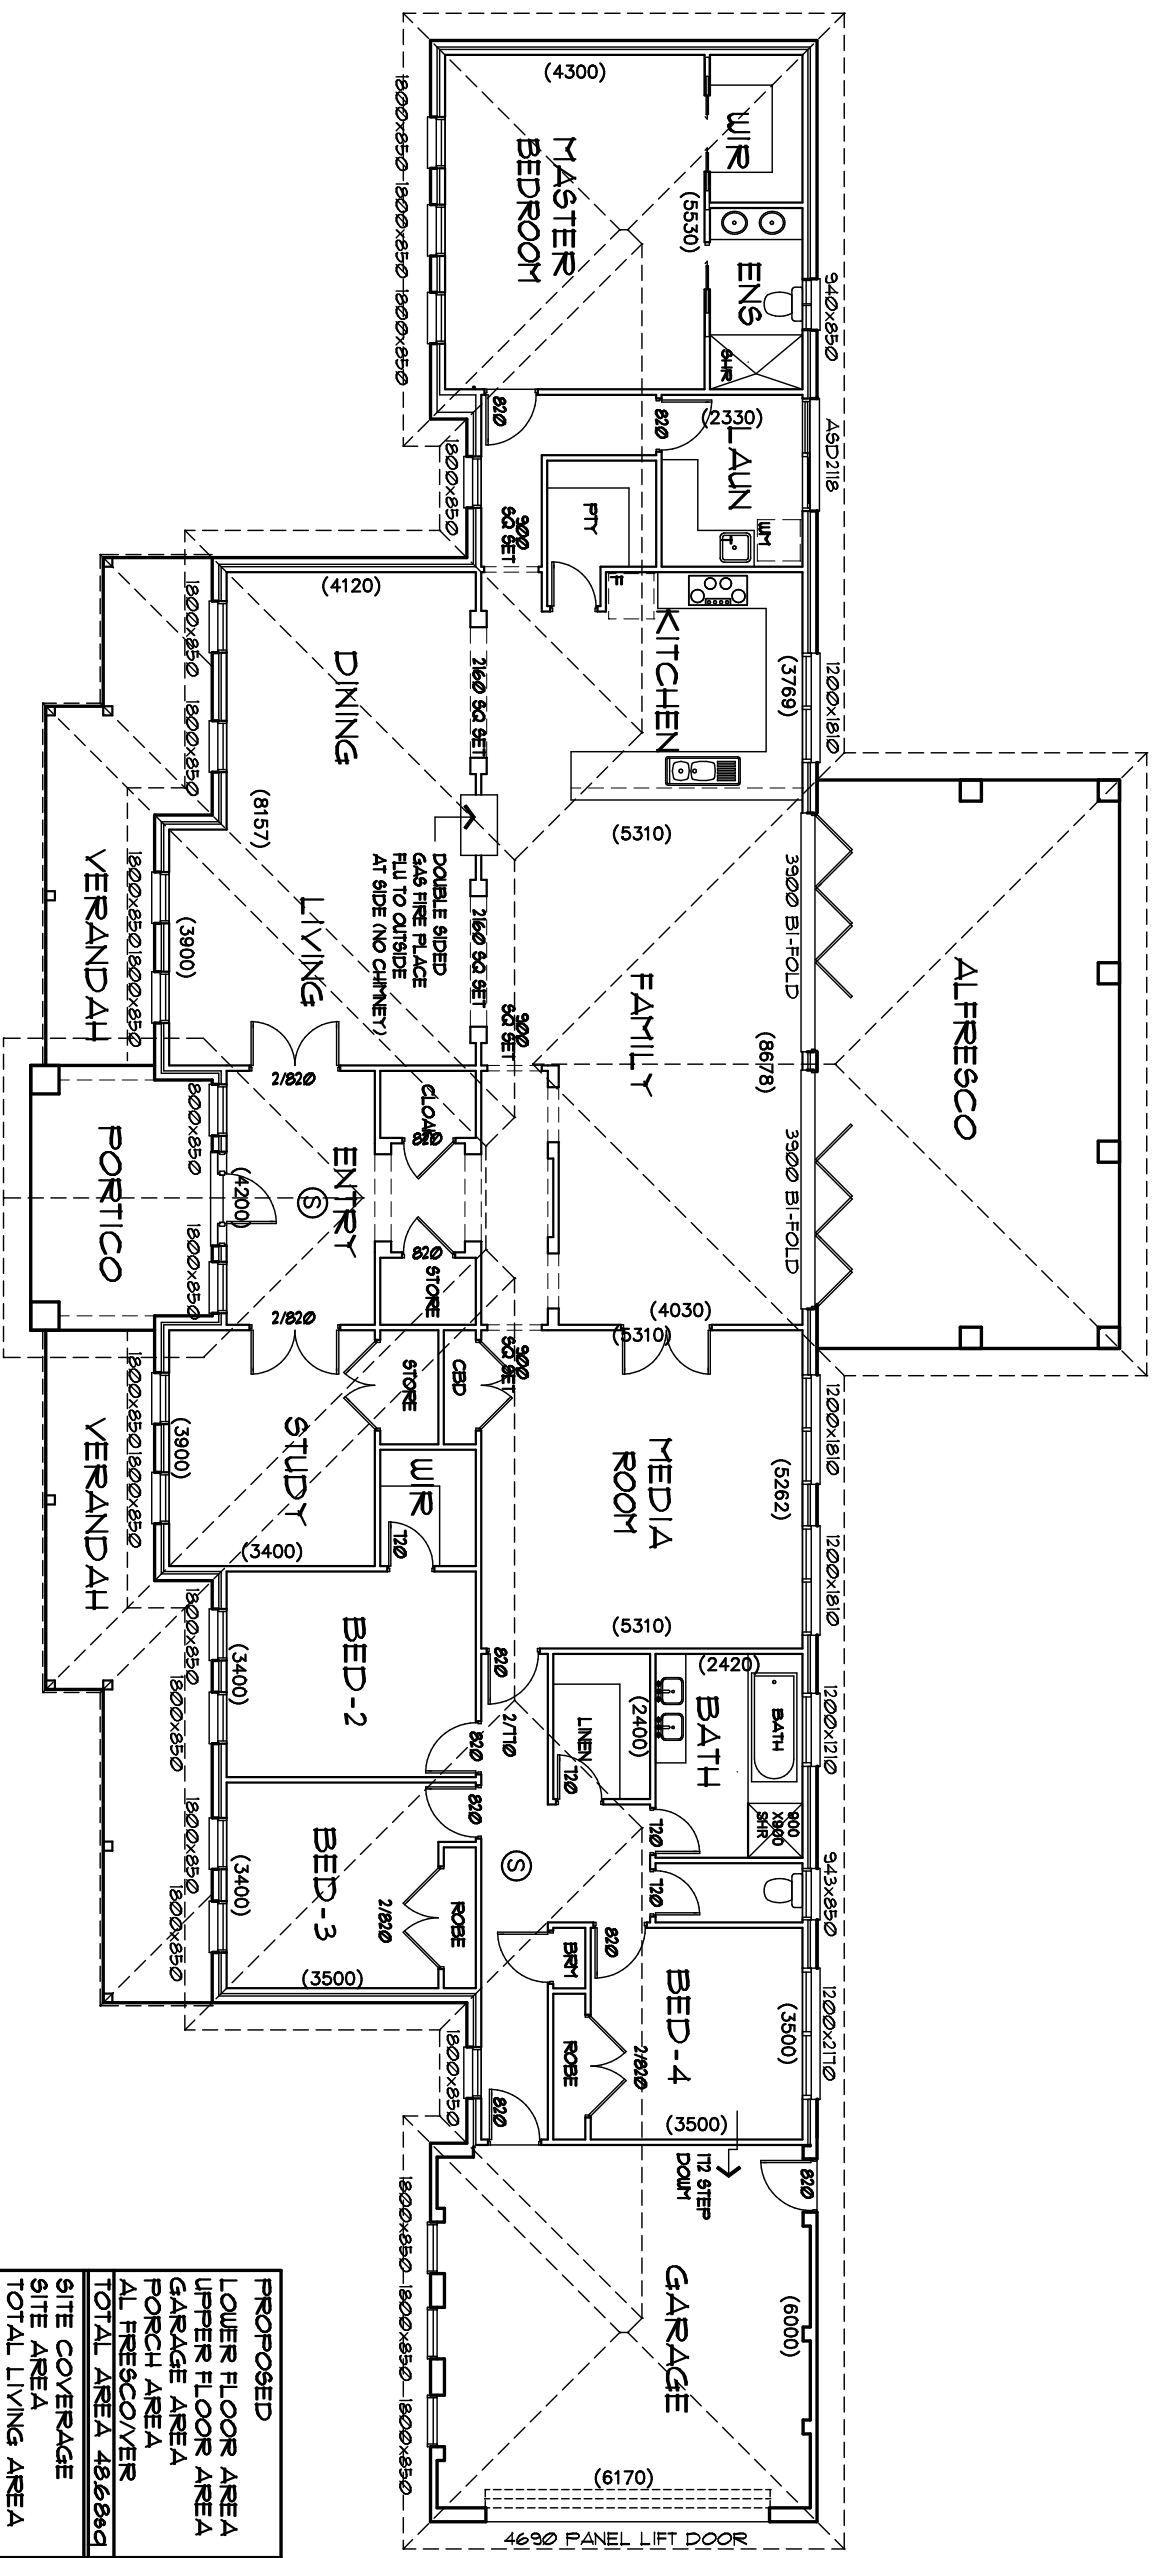

GROUND FLOOR PLAN

PROPOSED	
LOWER FLOOR AREA	314.19 sqm
UPPER FLOOR AREA	0.00 sqm
GARAGE AREA	39.83 sqm
PORCH AREA	0.00 sqm
ALFRESCO COVER	98.24 sqm
TOTAL AREA	452.26 sqm
SITE COVERAGE	0.00 sqm
SITE AREA	0.00 sqm
TOTAL LIVING AREA	0.10
F.S.R	

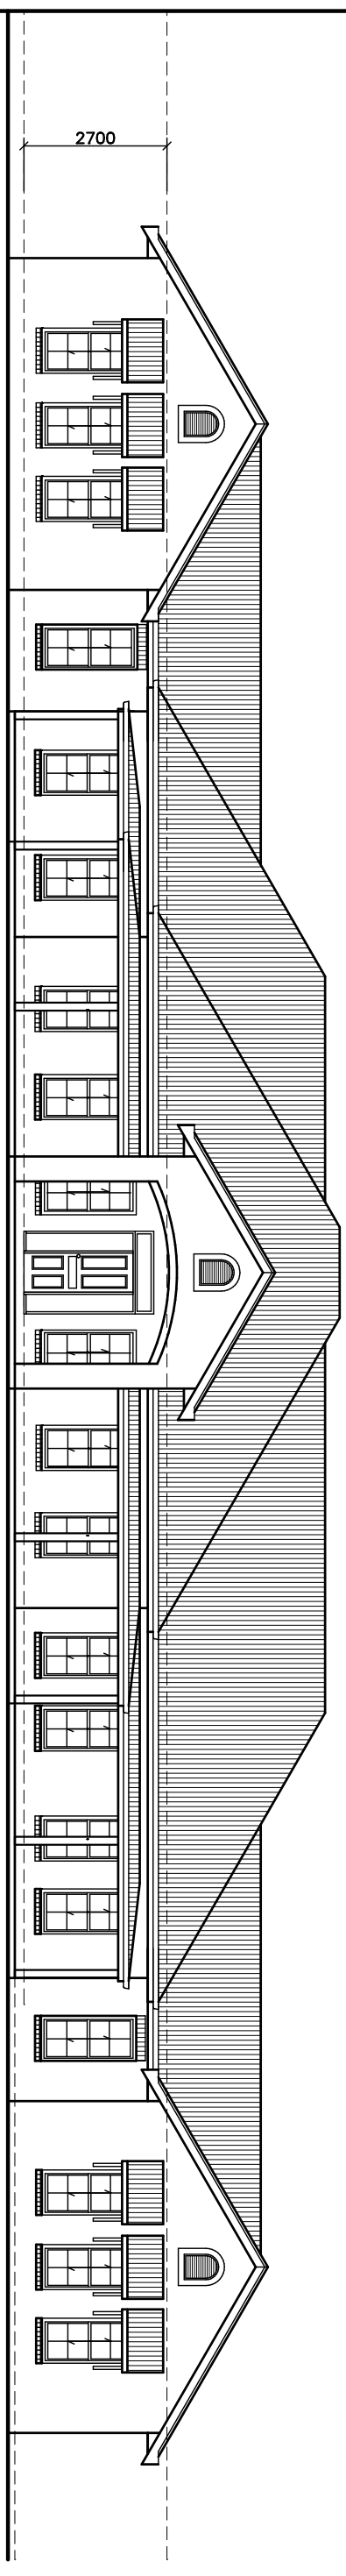

FRONT ELEVATION

Ⓢ APPROX POSITION FOR SMOKE ALARM(S)

DRAFTING BY J-DESIGNS PH: 02-46551388

Cedarwood
BUILDING PTY LTD
BUILDERS LIC 38905C ABN 51 064 302 732

Ph.02-46556760
P.O. Box114
CAMDEN 2570

DRAWN	DATE	REVISION	ISSUE	CLIENT
				CEDARWOOD BUILDING P/L
				DESIGN-2

AREAS		HOUSE TYPE	HAND
DRAWN: JG	DATE: 9/07/2007	THE JOSHUA	R/H
SCALE: 1:125	JOB NO: DESIGN-2	FACADE	SHEET NO.
			1/1