


FRONT ELEVATION

25000

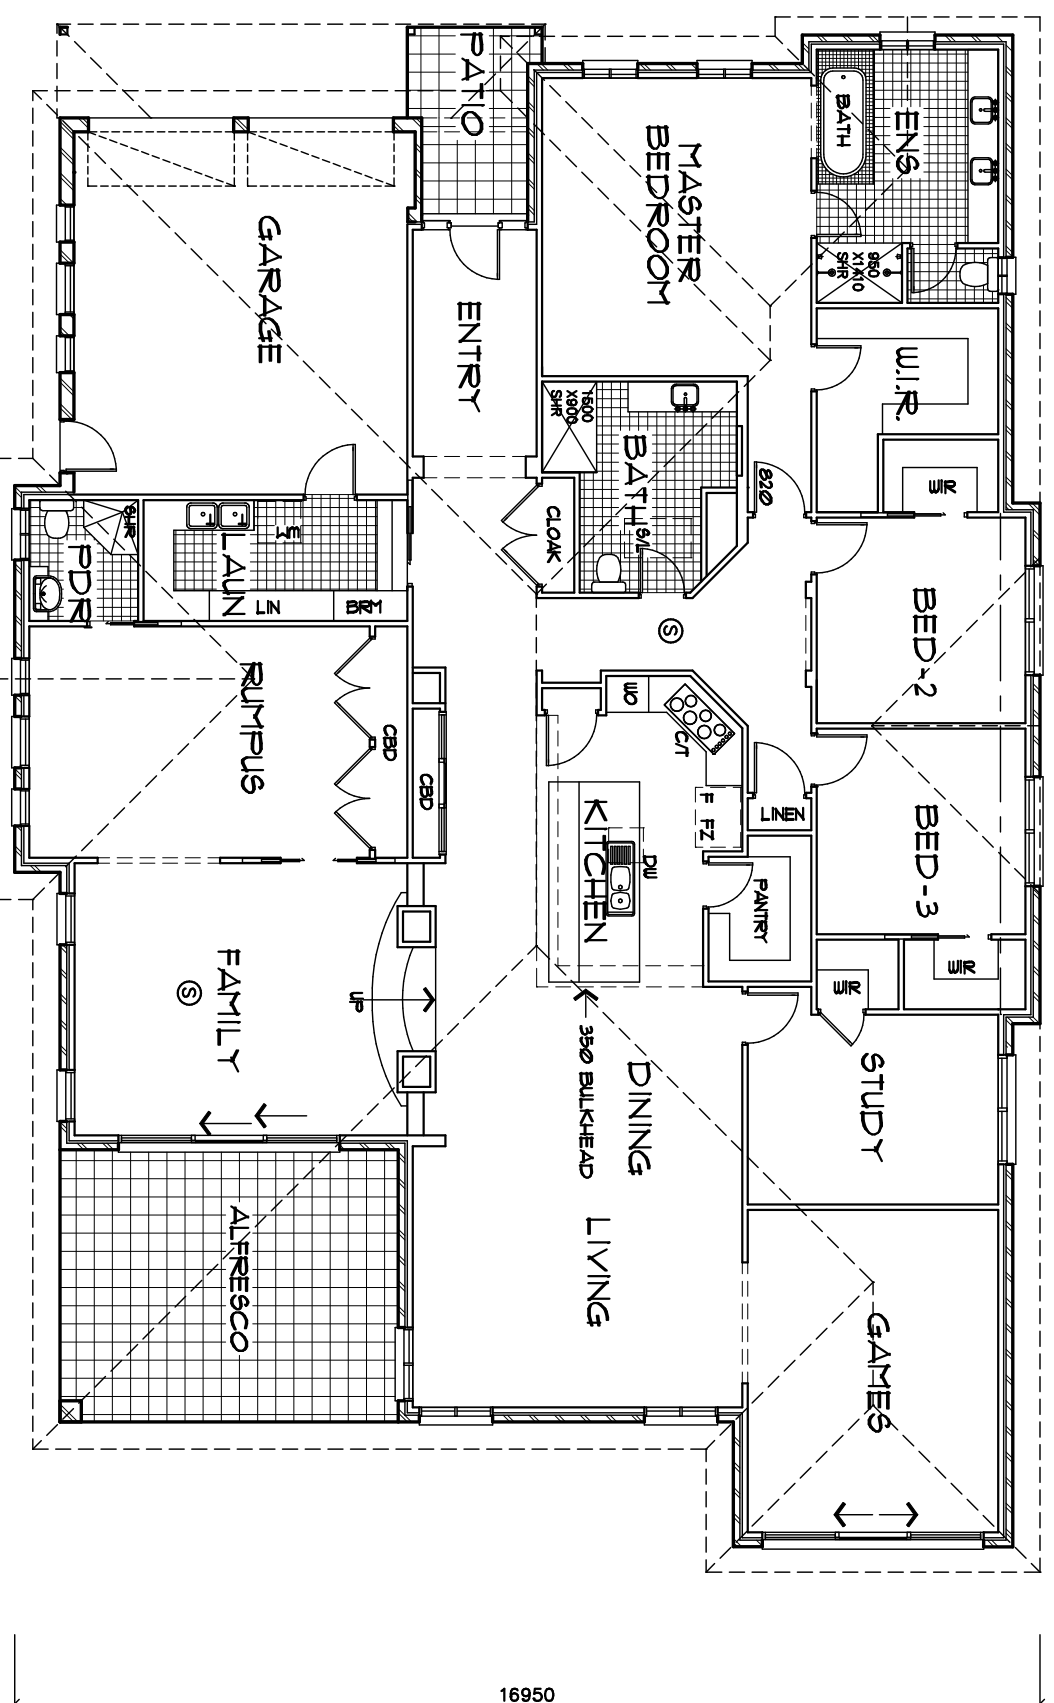

GROUND FLOOR PLAN

DRAFTING BY J-DESIGNS PH: 02-46551388



Ph.02-46481300
P.O. Box114
CAMDEN 2570

DRAWN	DATE	REVISION	ISSUE	CLIENT	SITE

AREAS	
LOWER FLOOR AREA	3022.27 sqm
GARAGE AREA	36.18 sqm
VERANDAH AREA	14.55 sqm
ALFRESCO	25.16 sqm
TOTAL AREA 401.1 sq	3781.6 sqm

HOUSE TYPE	HAND
FACADE THE MATTHEWS!	SHEET NO.