



19500

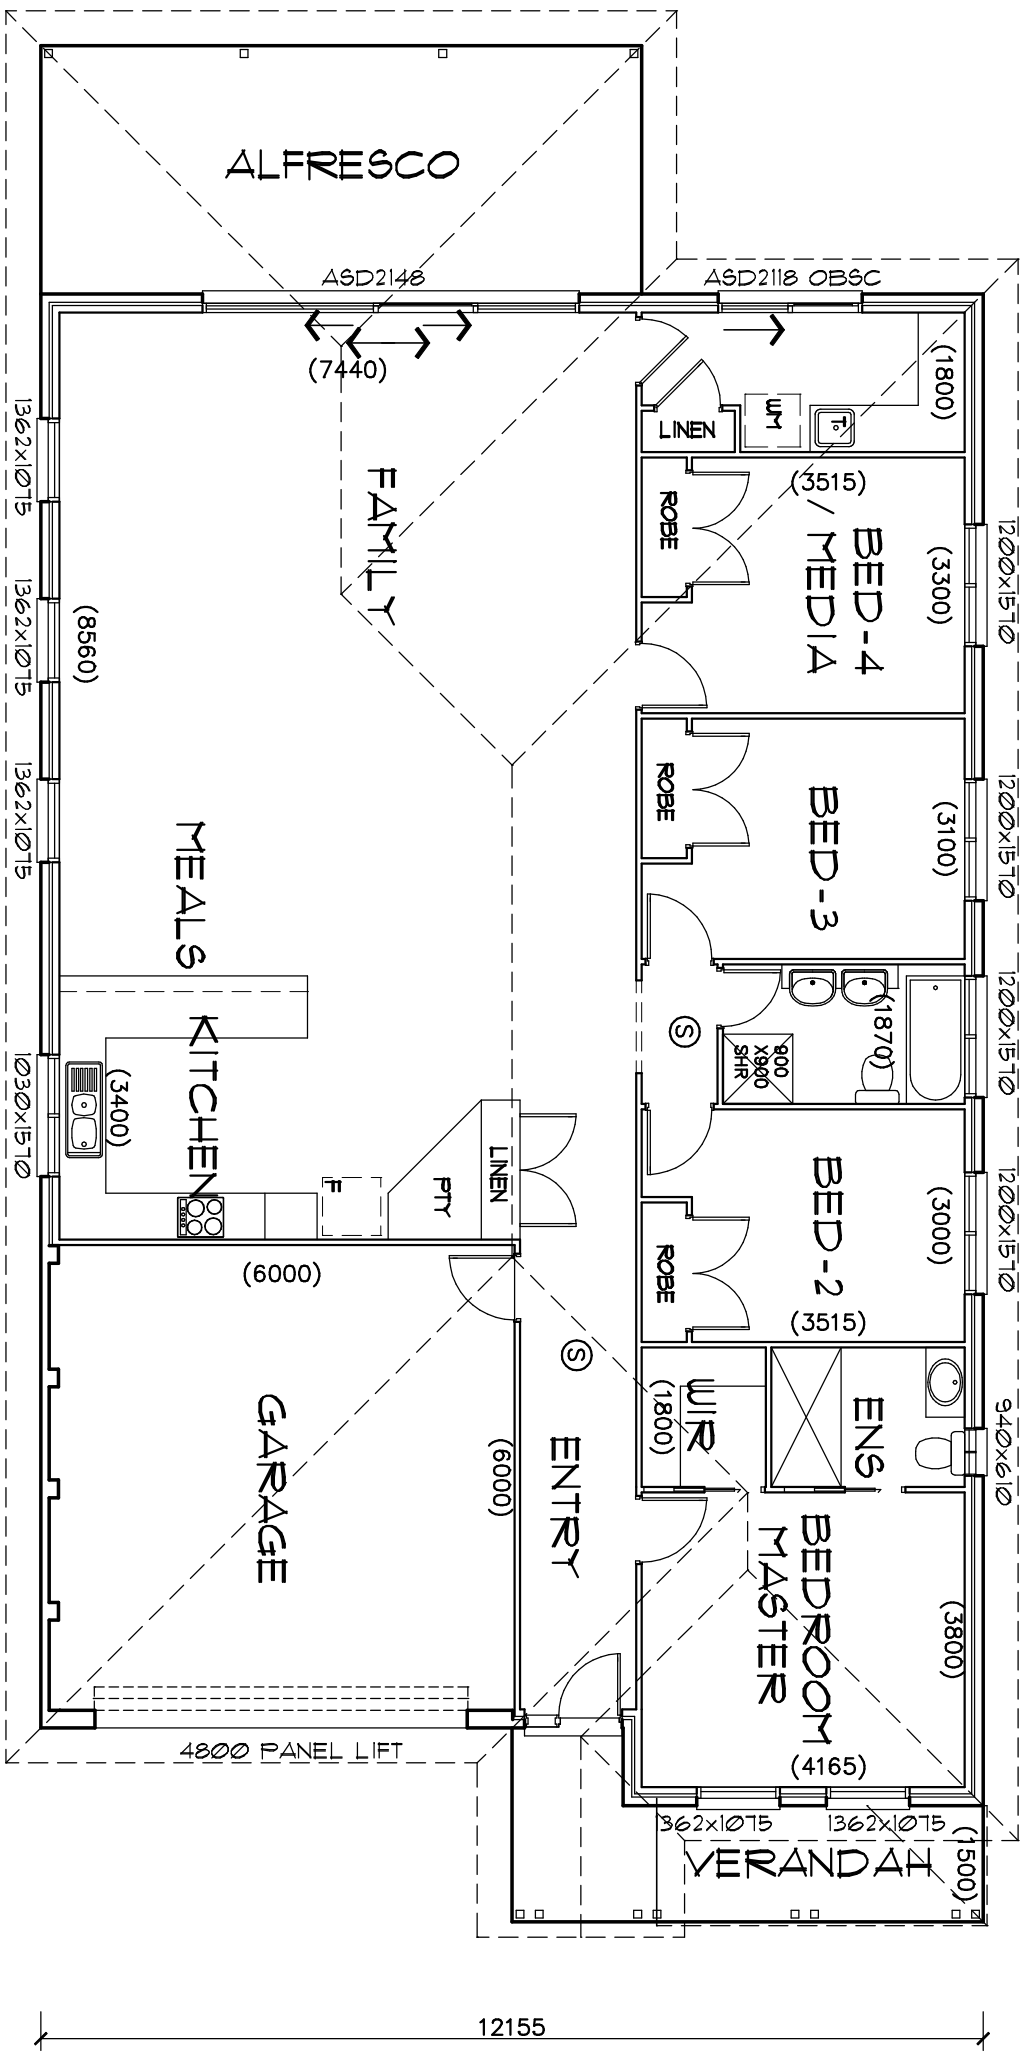

PROPOSED	
LOWER FLOOR AREA	191.45 sqm
UPPER FLOOR AREA	0.00 sqm
GARAGE AREA	38.07 sqm
PORCH AREA	0.00 sqm
AL FRESCO COVER	35.34 sqm
TOTAL AREA 28.51sq	264.86 sqm
SITE COVERAGE	61%
SITE AREA	441.80 sqm
TOTAL LIVING AREA F.S.R	191.45 sqm

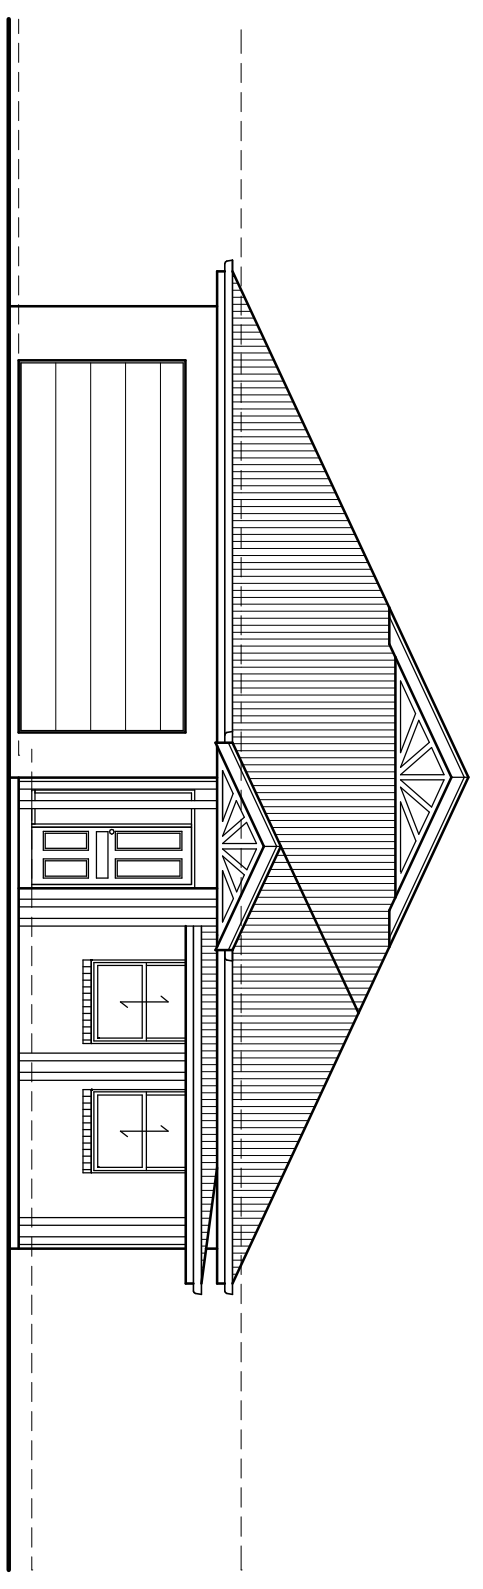

DRAFTING BY J-DESIGNS PH: 02-46551388



Ph.02-46481300
P.O. Box114
CAMDEN 2570

DRAWN	DATE	REVISION	ISSUE	CLIENT
				CEDARWOOD BUILDING P/L
				SITE

DRAWN:	DATE	SCALE
JG	9/07/2007	1:100

HOUSE TYPE	HAND
ELLA	SHEET NO.